

Thermal Walk on Rooflight

33mm Toughened Laminated Glass


Argon Gas Filled Cavity with

Thermal Spacer

6mm Toughened Low E Glass

Typical Installation Guide

Weight Approx 100kg per m2

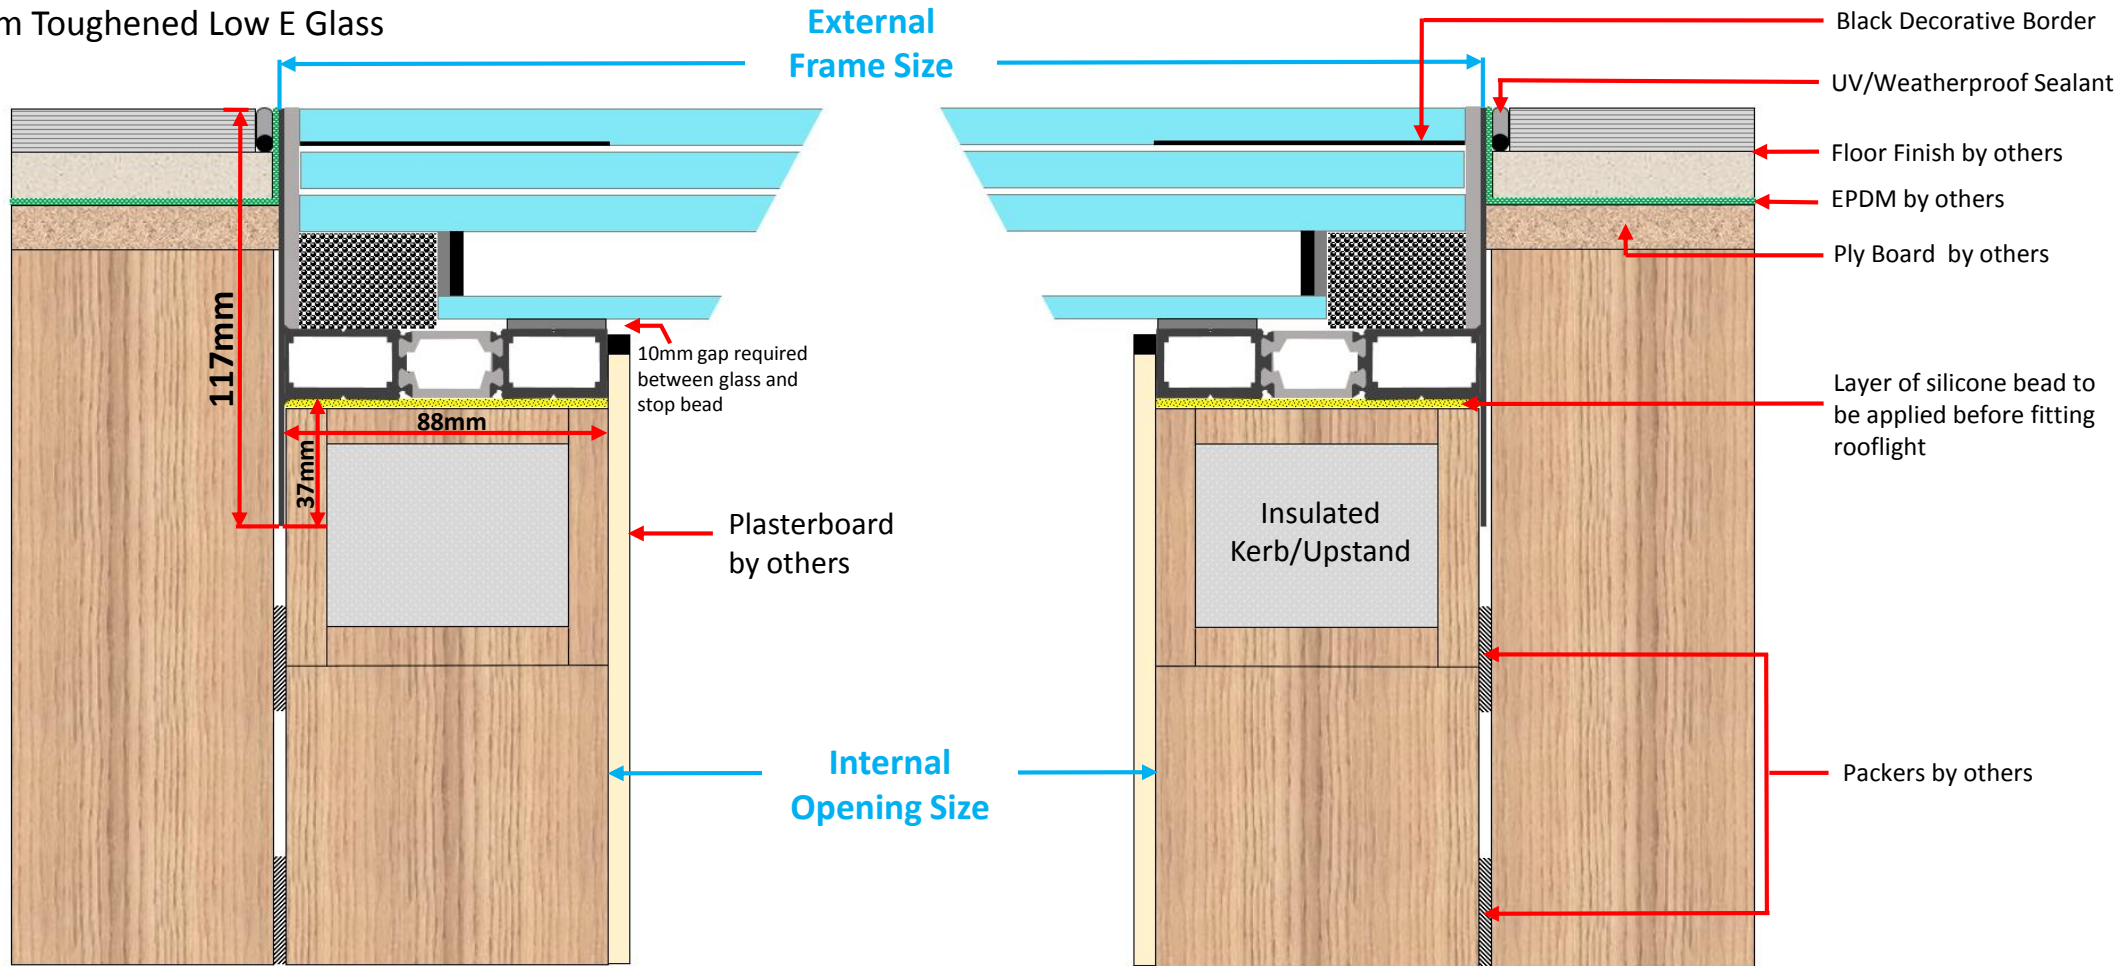

For illustrative purposes only

Please note it is the responsibility of the customer to ensure that all products purchased and used are compliant with Building Regulations